




SUN DECK

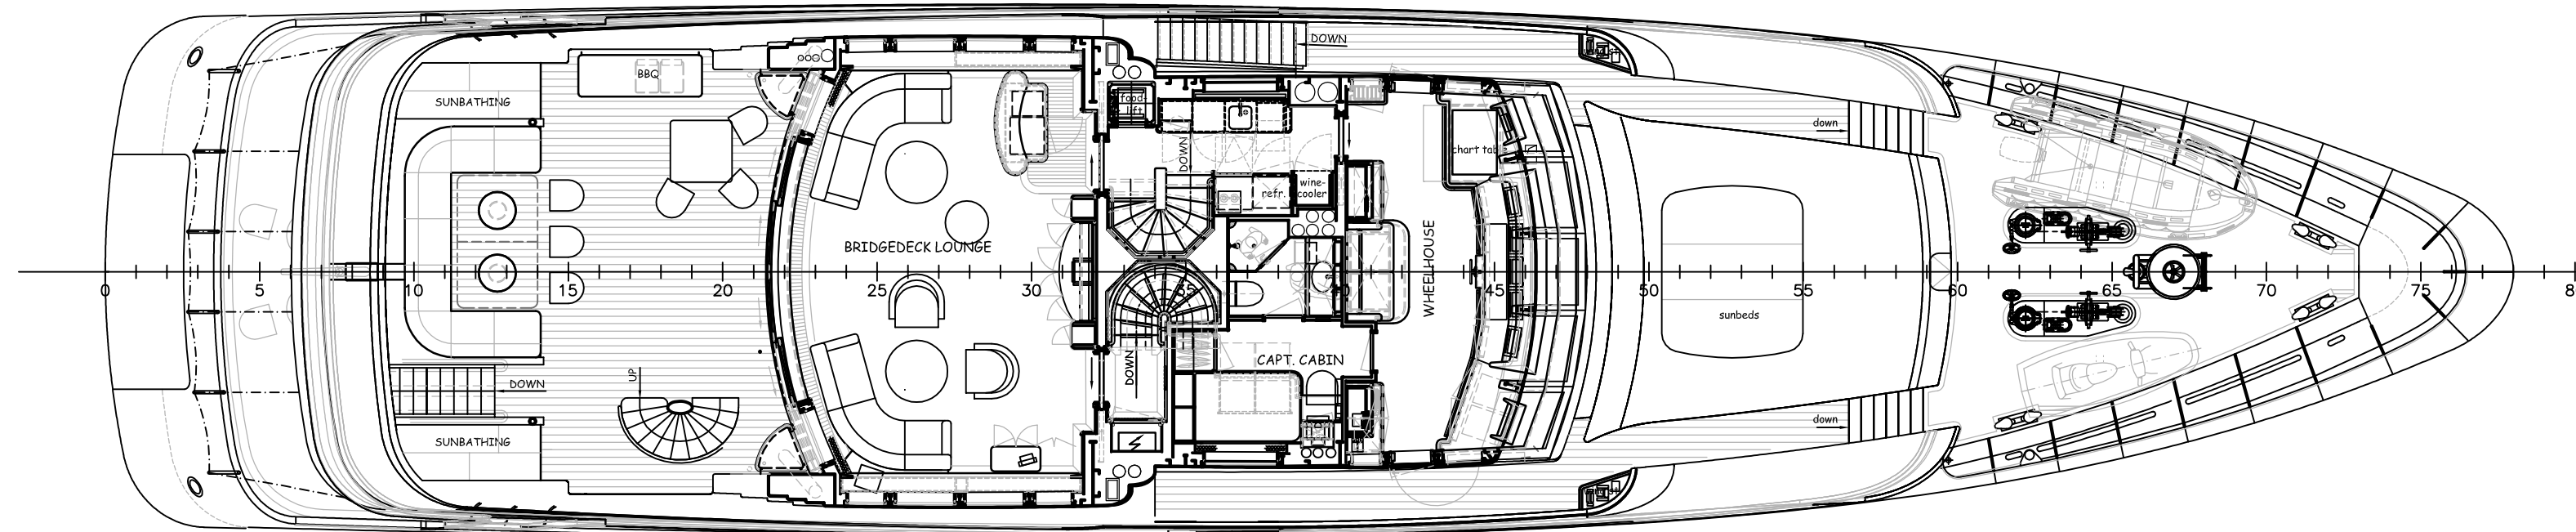

BRIDGE DECK

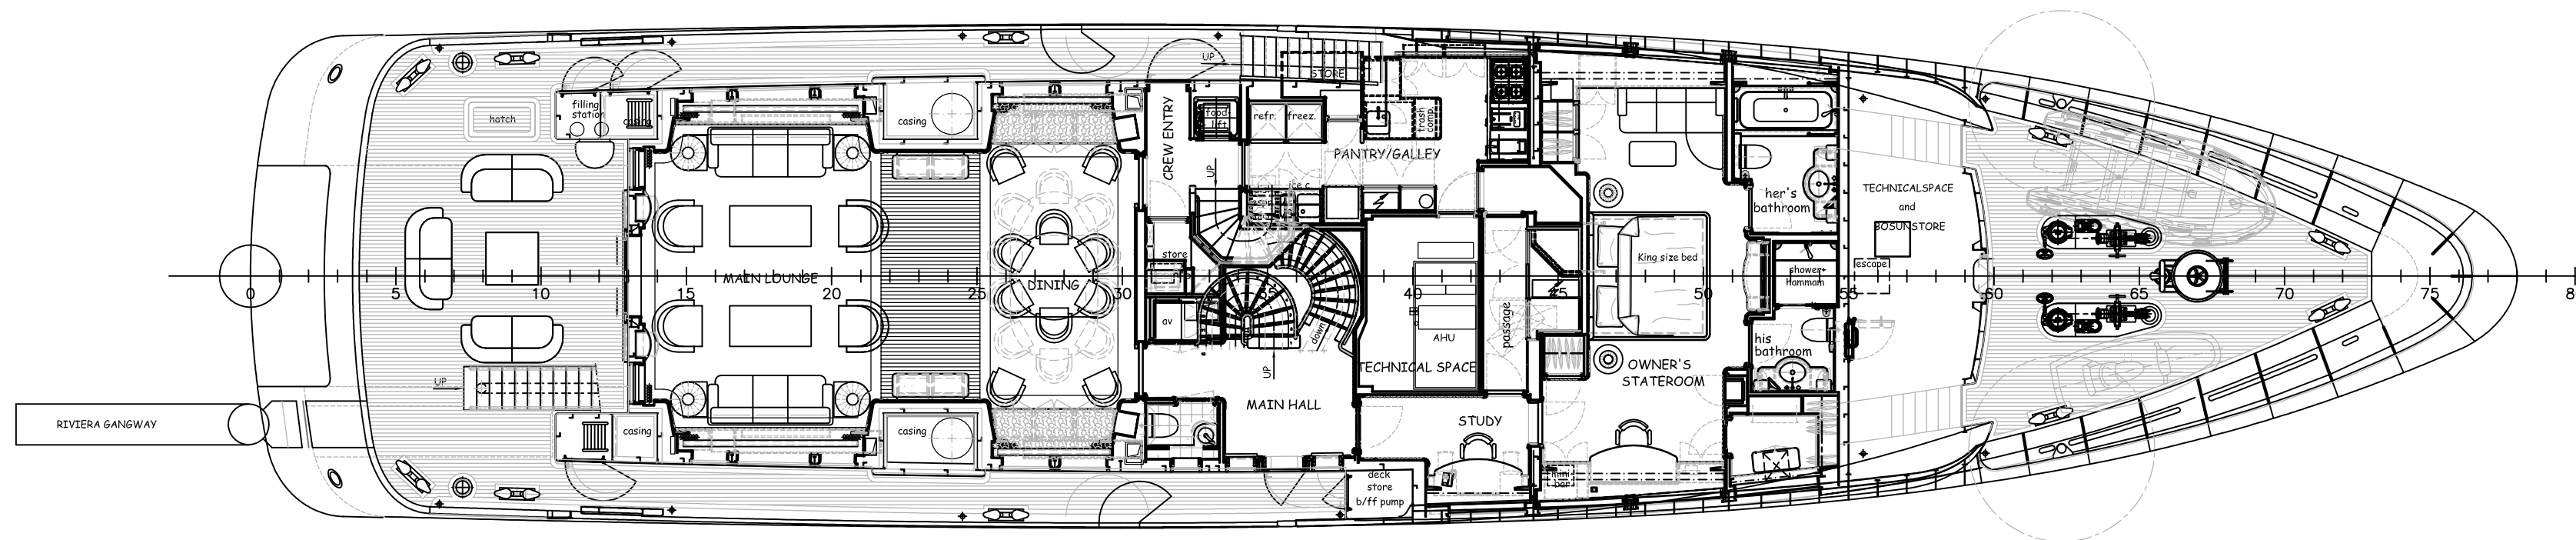

MAIN DECK

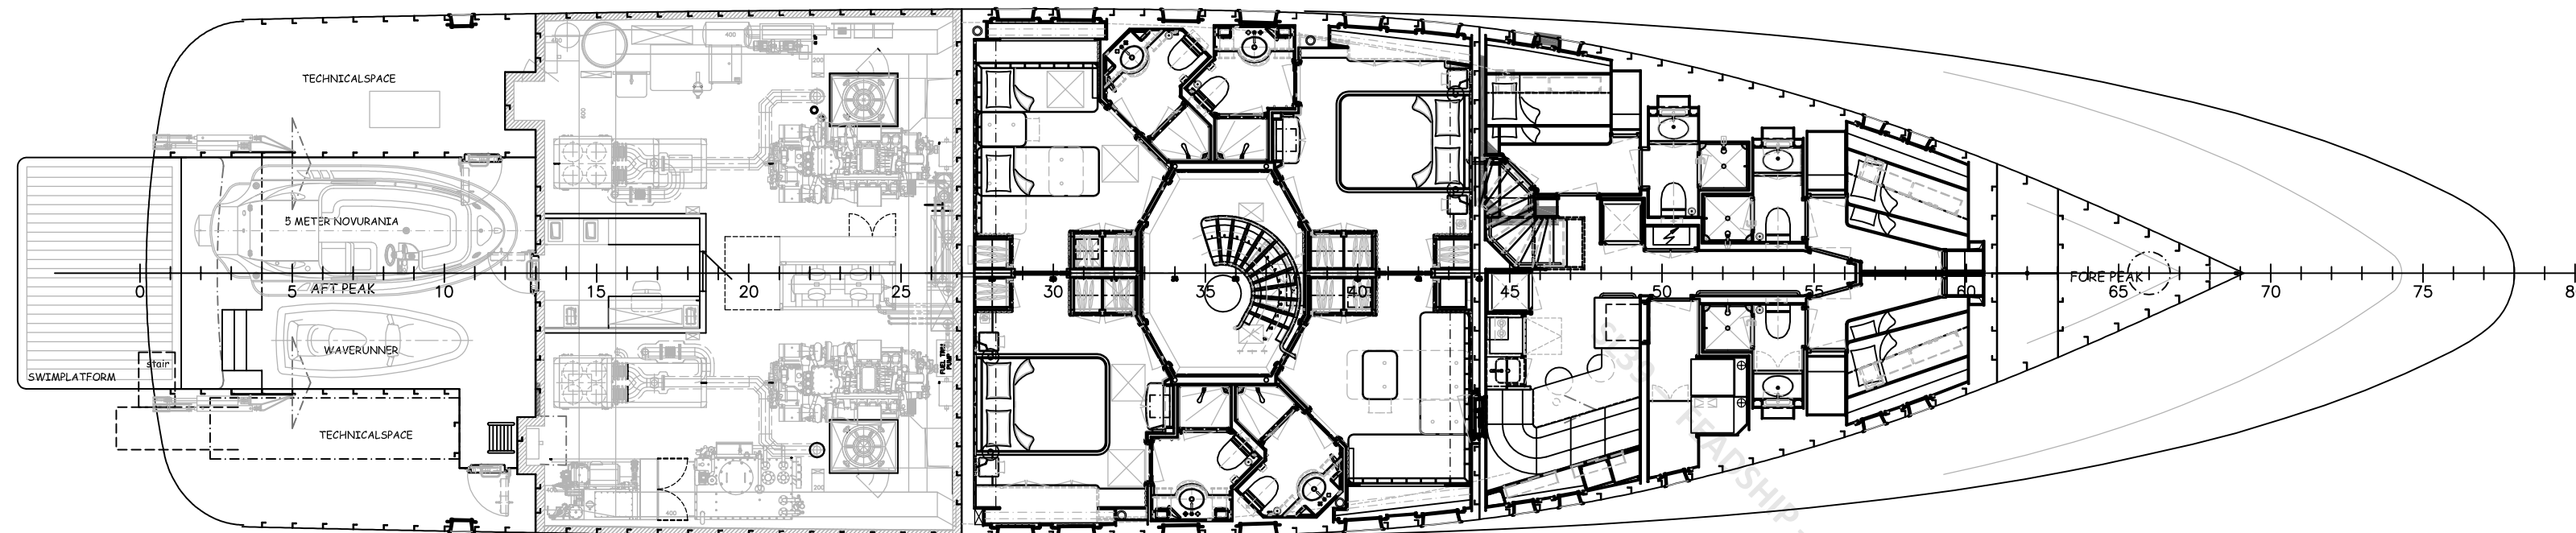

LOWER DECK

THIS DRAWING IS A DESIGN CONCEPT. EXACT DIMENSIONS AND POSITIONS ARE NOT TO BE TAKEN FROM THIS DRAWING.

INTERNAL APPROVALS:							
Current revision:	Status:	Date:	Checked by Project Engineer		Approved by Project Manager		
			Name	Date	Name	Date	
C	AFC	16-04-2008	CS	16-04-2008	MNO	16-04-2008	
EXTERNAL APPROVALS:		DATE:	REMARKS:			INITIALS:	
REVISION HISTORY:		DESCRIPTION:				INITIALS:	
G							
F							
E							
D							
C	16-04-2008	AFC					CS
B	02-03-2007	SEE MEETING NOTES D					CS
A	21-06-2006	UPDATED TO SITUATION ON PRODUCTION DRAWINGS					CS
0	09-05-2005	ORIGINAL ISSUE					JVK/RB

Drawing title: ACCOMMODATION PLAN			
This drawing, incorporating the original designs and conceptions of the designer, is protected by copyright and property of De Voogt Naval Architects. No part whatsoever may be copied, reproduced, modified or used in any manner without permission.			
		Design No.: 2620	
		Yard No.: 675	
Project title: 39.00m T.S. Diesel Motoryacht			
Scale: 1:100	Size: A0	Drawn: JvK / RB	
Date: 09-05-2005	Drw No.: 13	Sheet: 1	



DE VOOGT

NAVAL ARCHITECTS

Postal address:
P.O. Box 5238, 2000 GE Haarlem
The Netherlands

Visiting address:
Zijlweg 148c, 2015 BH Haarlem
The Netherlands

Phone: +31 (0)23 524 70 00
Fax: +31 (0)23 524 86 39
info@devoogtnavalarchitects.nl